



REV.	R.S. No.	DESCRIPTION	DATE

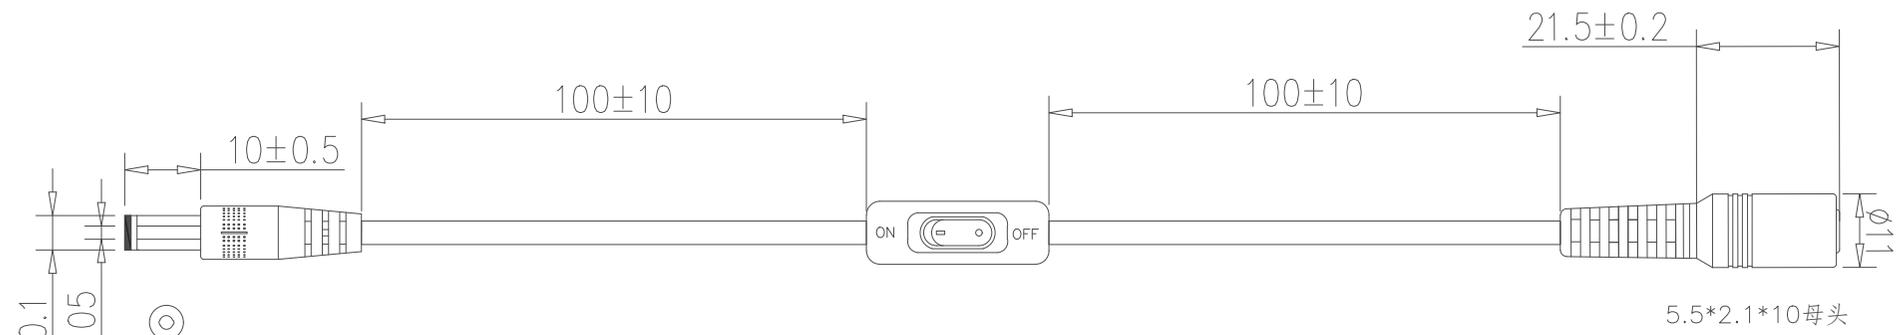

NOTE:

- 線材:UL 2464 22AWG VW-1 80°C 300V
Wire:UL 2464 22AWG VW-1 80°C 300V;
- 顏色:黑色
Color: black;
- 极性:黑色线负极 —●— 红色线正极
Polarity: black line negative —●— Red line positive;
- 拉力試驗:吊重10LBS,60秒SR位移小于2mm;
Tensile test :Hang weight 10LBS,SR displacement less than 2mm in 60s;
- 搖擺試驗:吊重150g,每分鐘35~40次,±60°搖擺至少1000次;
Swing test: Hang weight 150g,35~40 times/min,swing at ±60 degrees 1000 times at least;
- 線材硬度:DUROMETER TYPE A 55±10;
Wire Hardness: DUROMETER TYPE A 55±10;

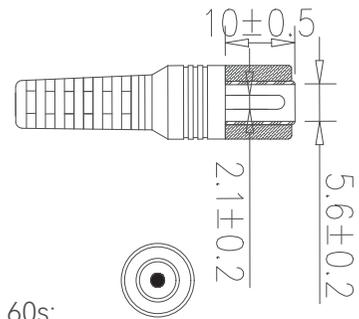

深圳市钜博电子有限公司 SHENZHEN MERRYKING ELECTRONICS Co., Ltd				颜色 COLOUR		比例 SCALE	1:1
				料号 P/N		单位 UNIT	mm
绘图 DWG.BY.	检图 CHK.BY.	承认 APP.BY.	名称 NAME	机种 MODEL		角法 VIEW	
					修订 REVISION		
				图号 DWG NO.		日期 DATE	

Ltem	QTY	Specifications	P/N
1	1PCS	LABEL	TBD
2	1PCS	LABEL	TBD
3	1PCS	LABEL	TBD